



APPENDIX A

Project Figures

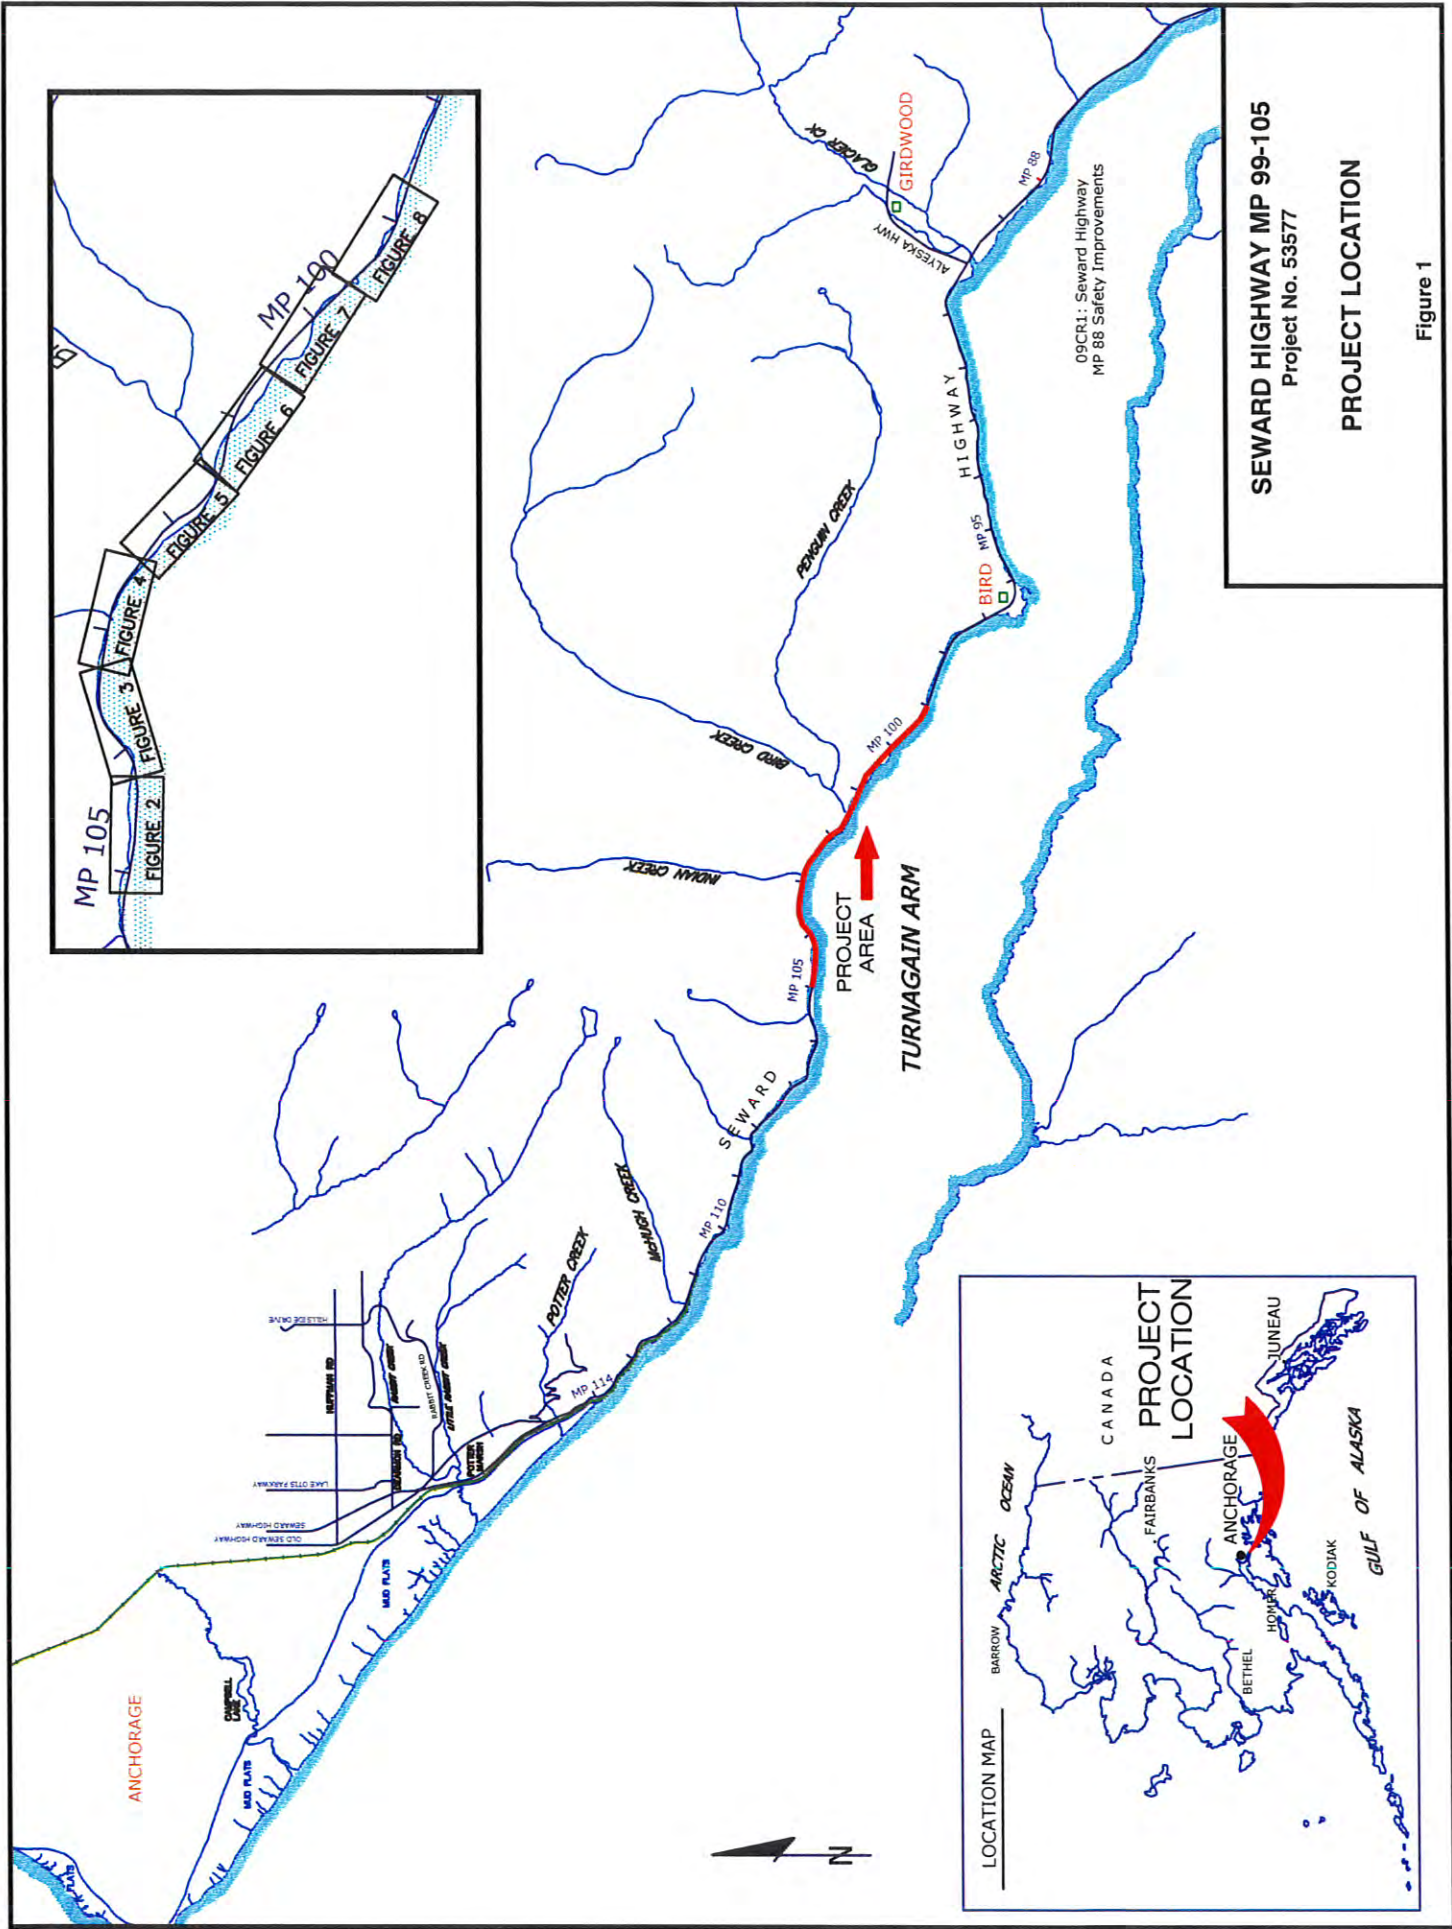

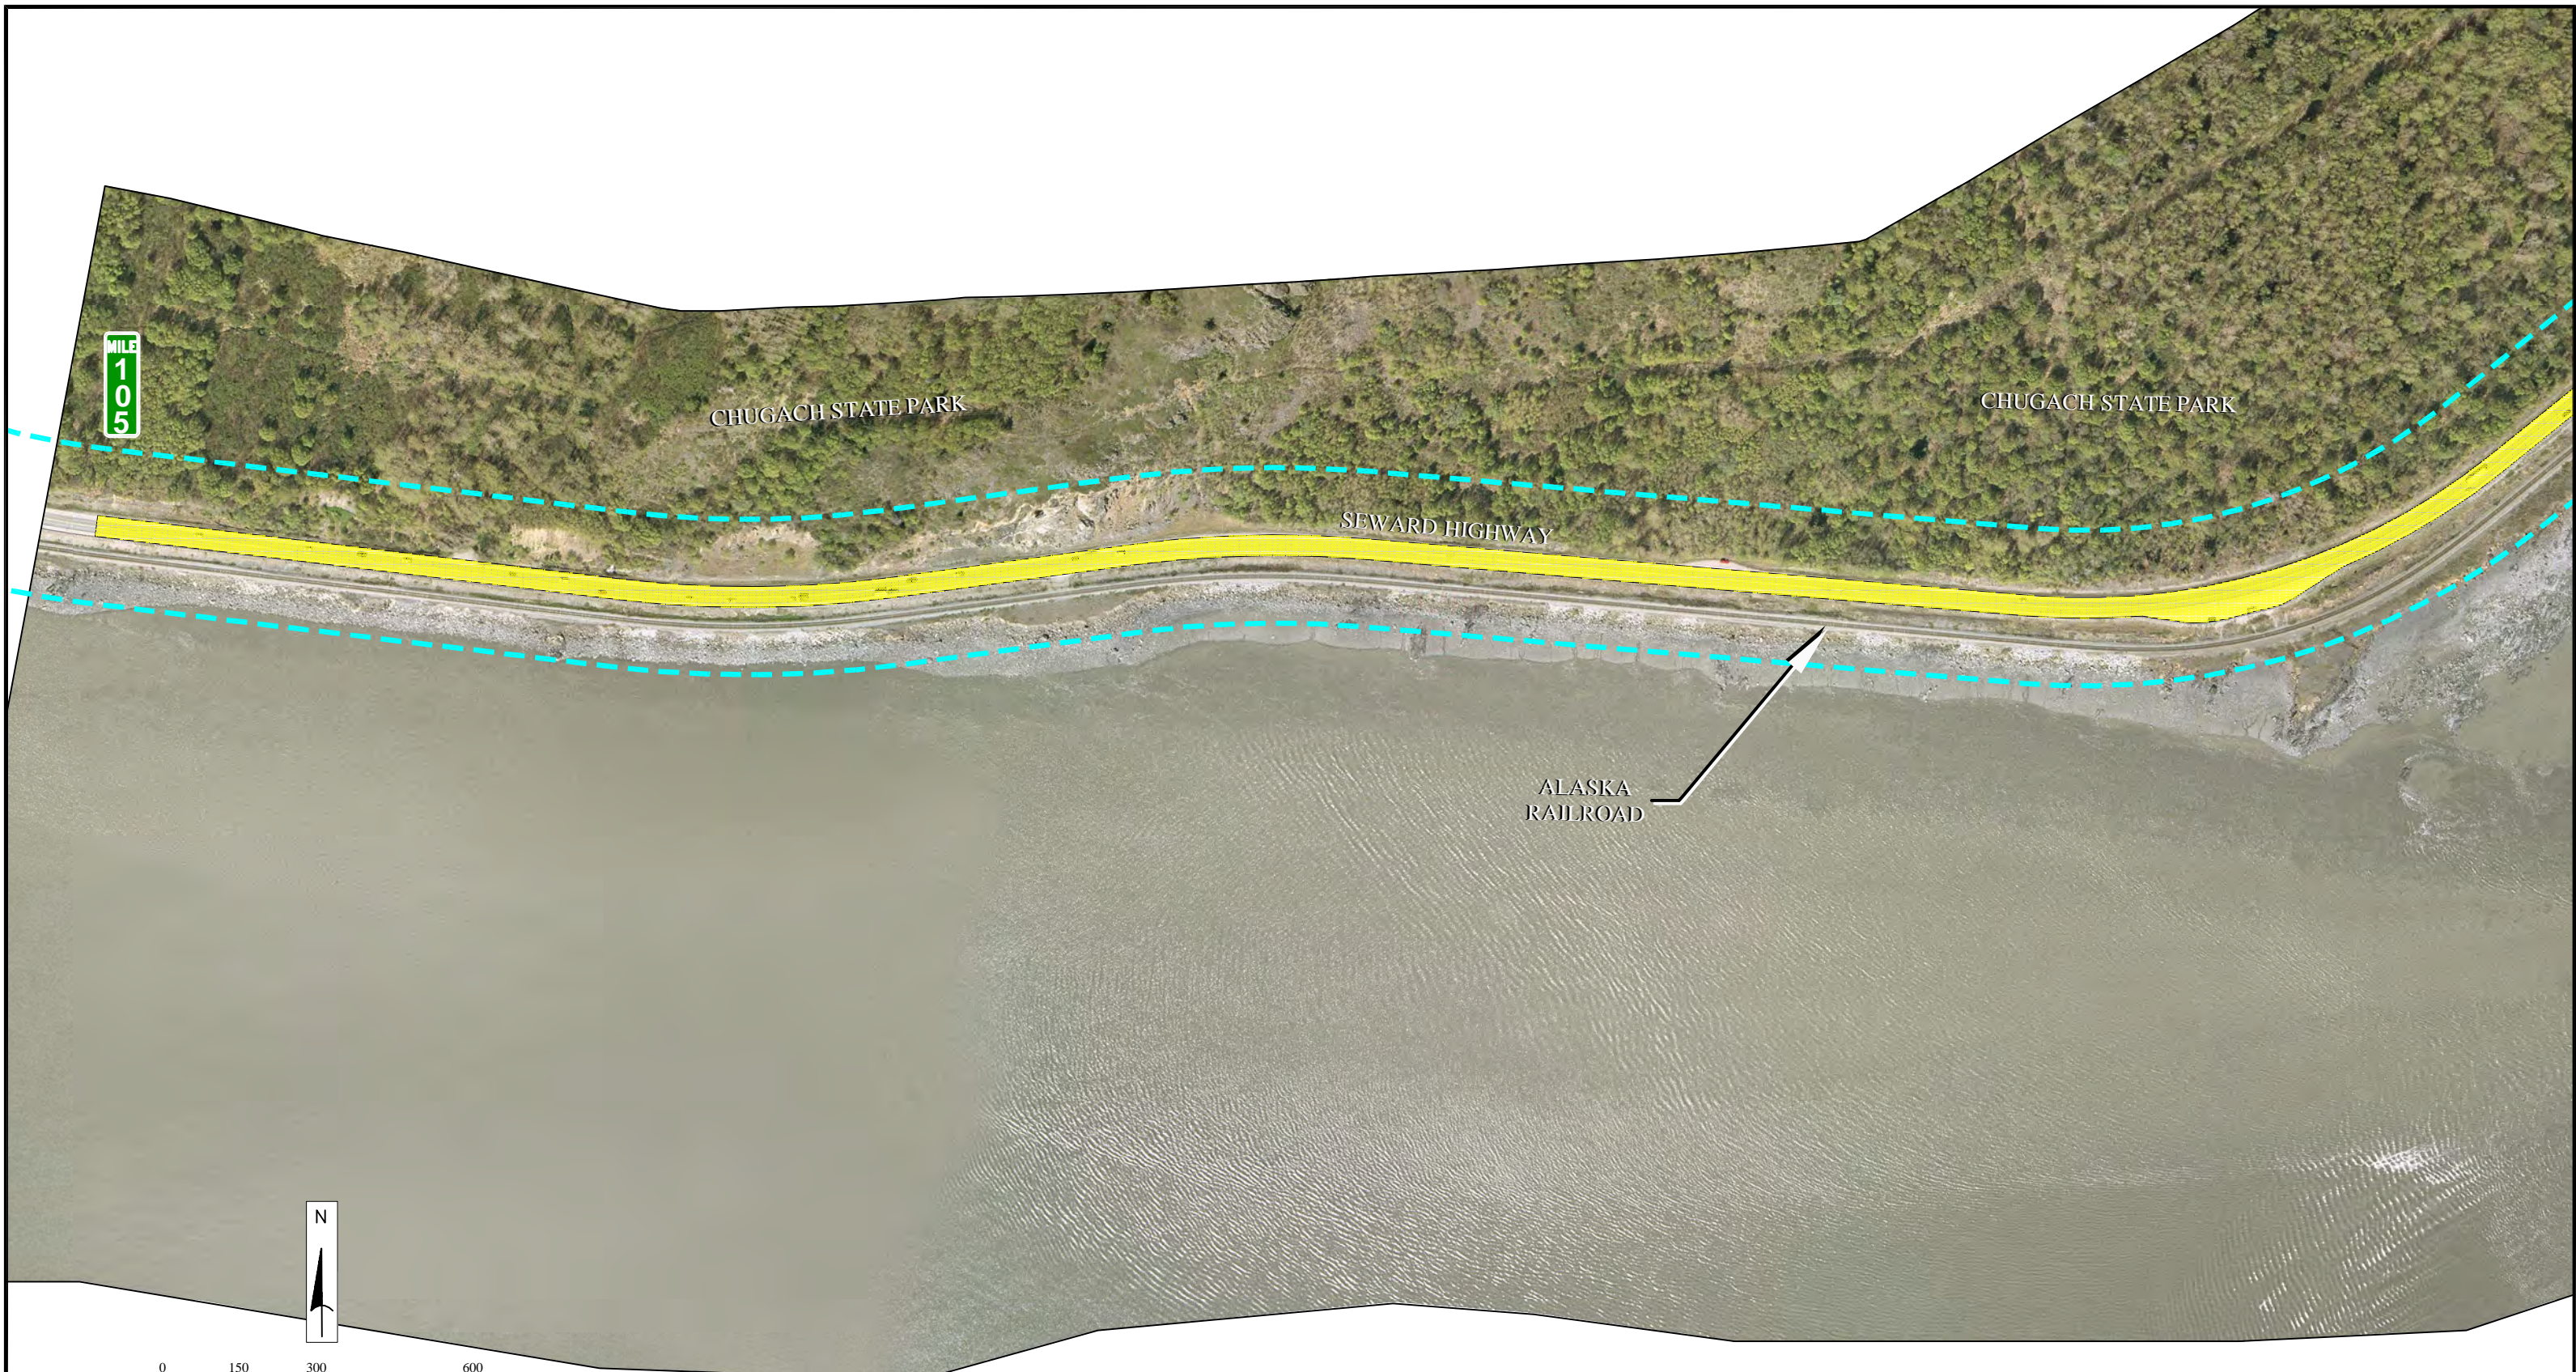

LEGEND	
EXISTING INFORMATION	PROPOSED INFORMATION
RIGHT-OF-WAY	RESURFACED PAVEMENT
	AUXILIARY LANES
	PAVED MULTI-USE TRAIL

SEWARD HIGHWAY MP 99-105
 Project No. 53577

PLAN VIEW

Figure 2